


## **ATTACHMENT 4**

---

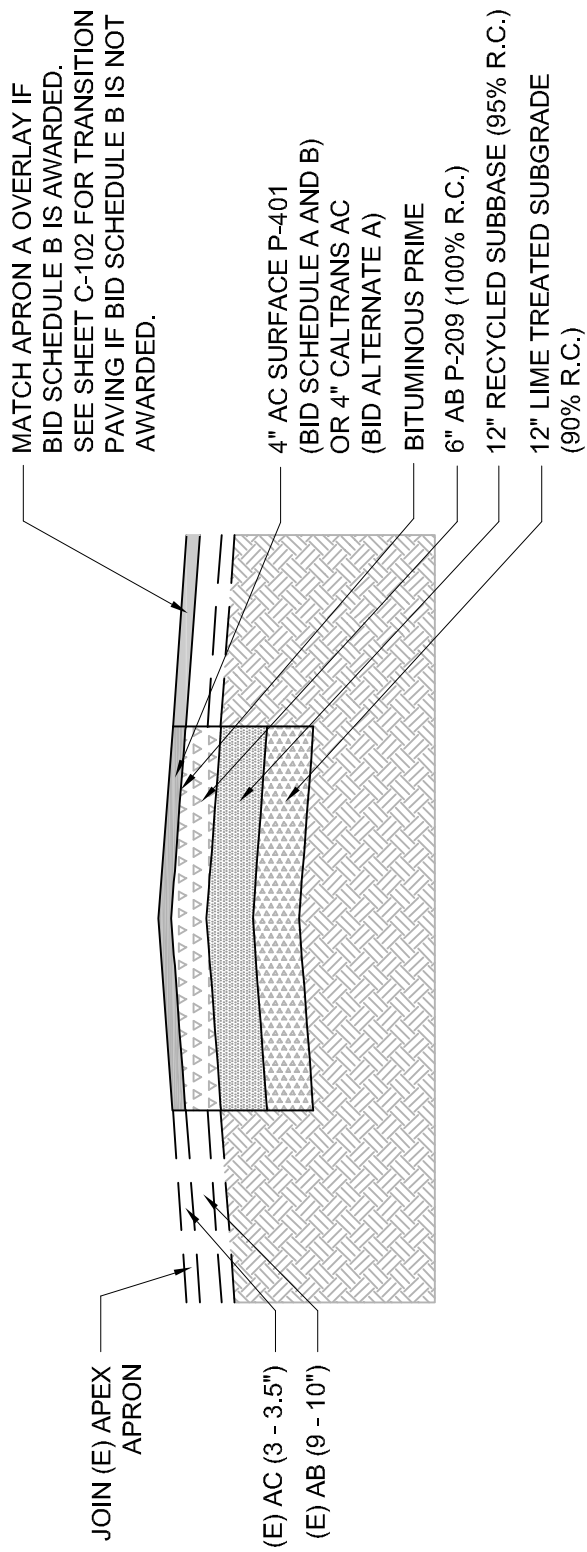

EAST TAXILANE PROPOSED TYPICAL SECTION  
(BID SCHEDULE A AND B)

C  
C-301

NO SCALE



133 Aviation Blvd, Suite 100  
Santa Rosa, California 95403  
(707) 526-5010 FAX (707) 526-9721

Date: 1/19/09  
Design: SVG  
Drawn: TDB  
Scale: NO SCALE  
Sheet: 1 OF 1

**CHARLES M. SCHULZ SONOMA**  
**SONOMA COUNTY AIRPORT**  
BID ADDENDUM #1